




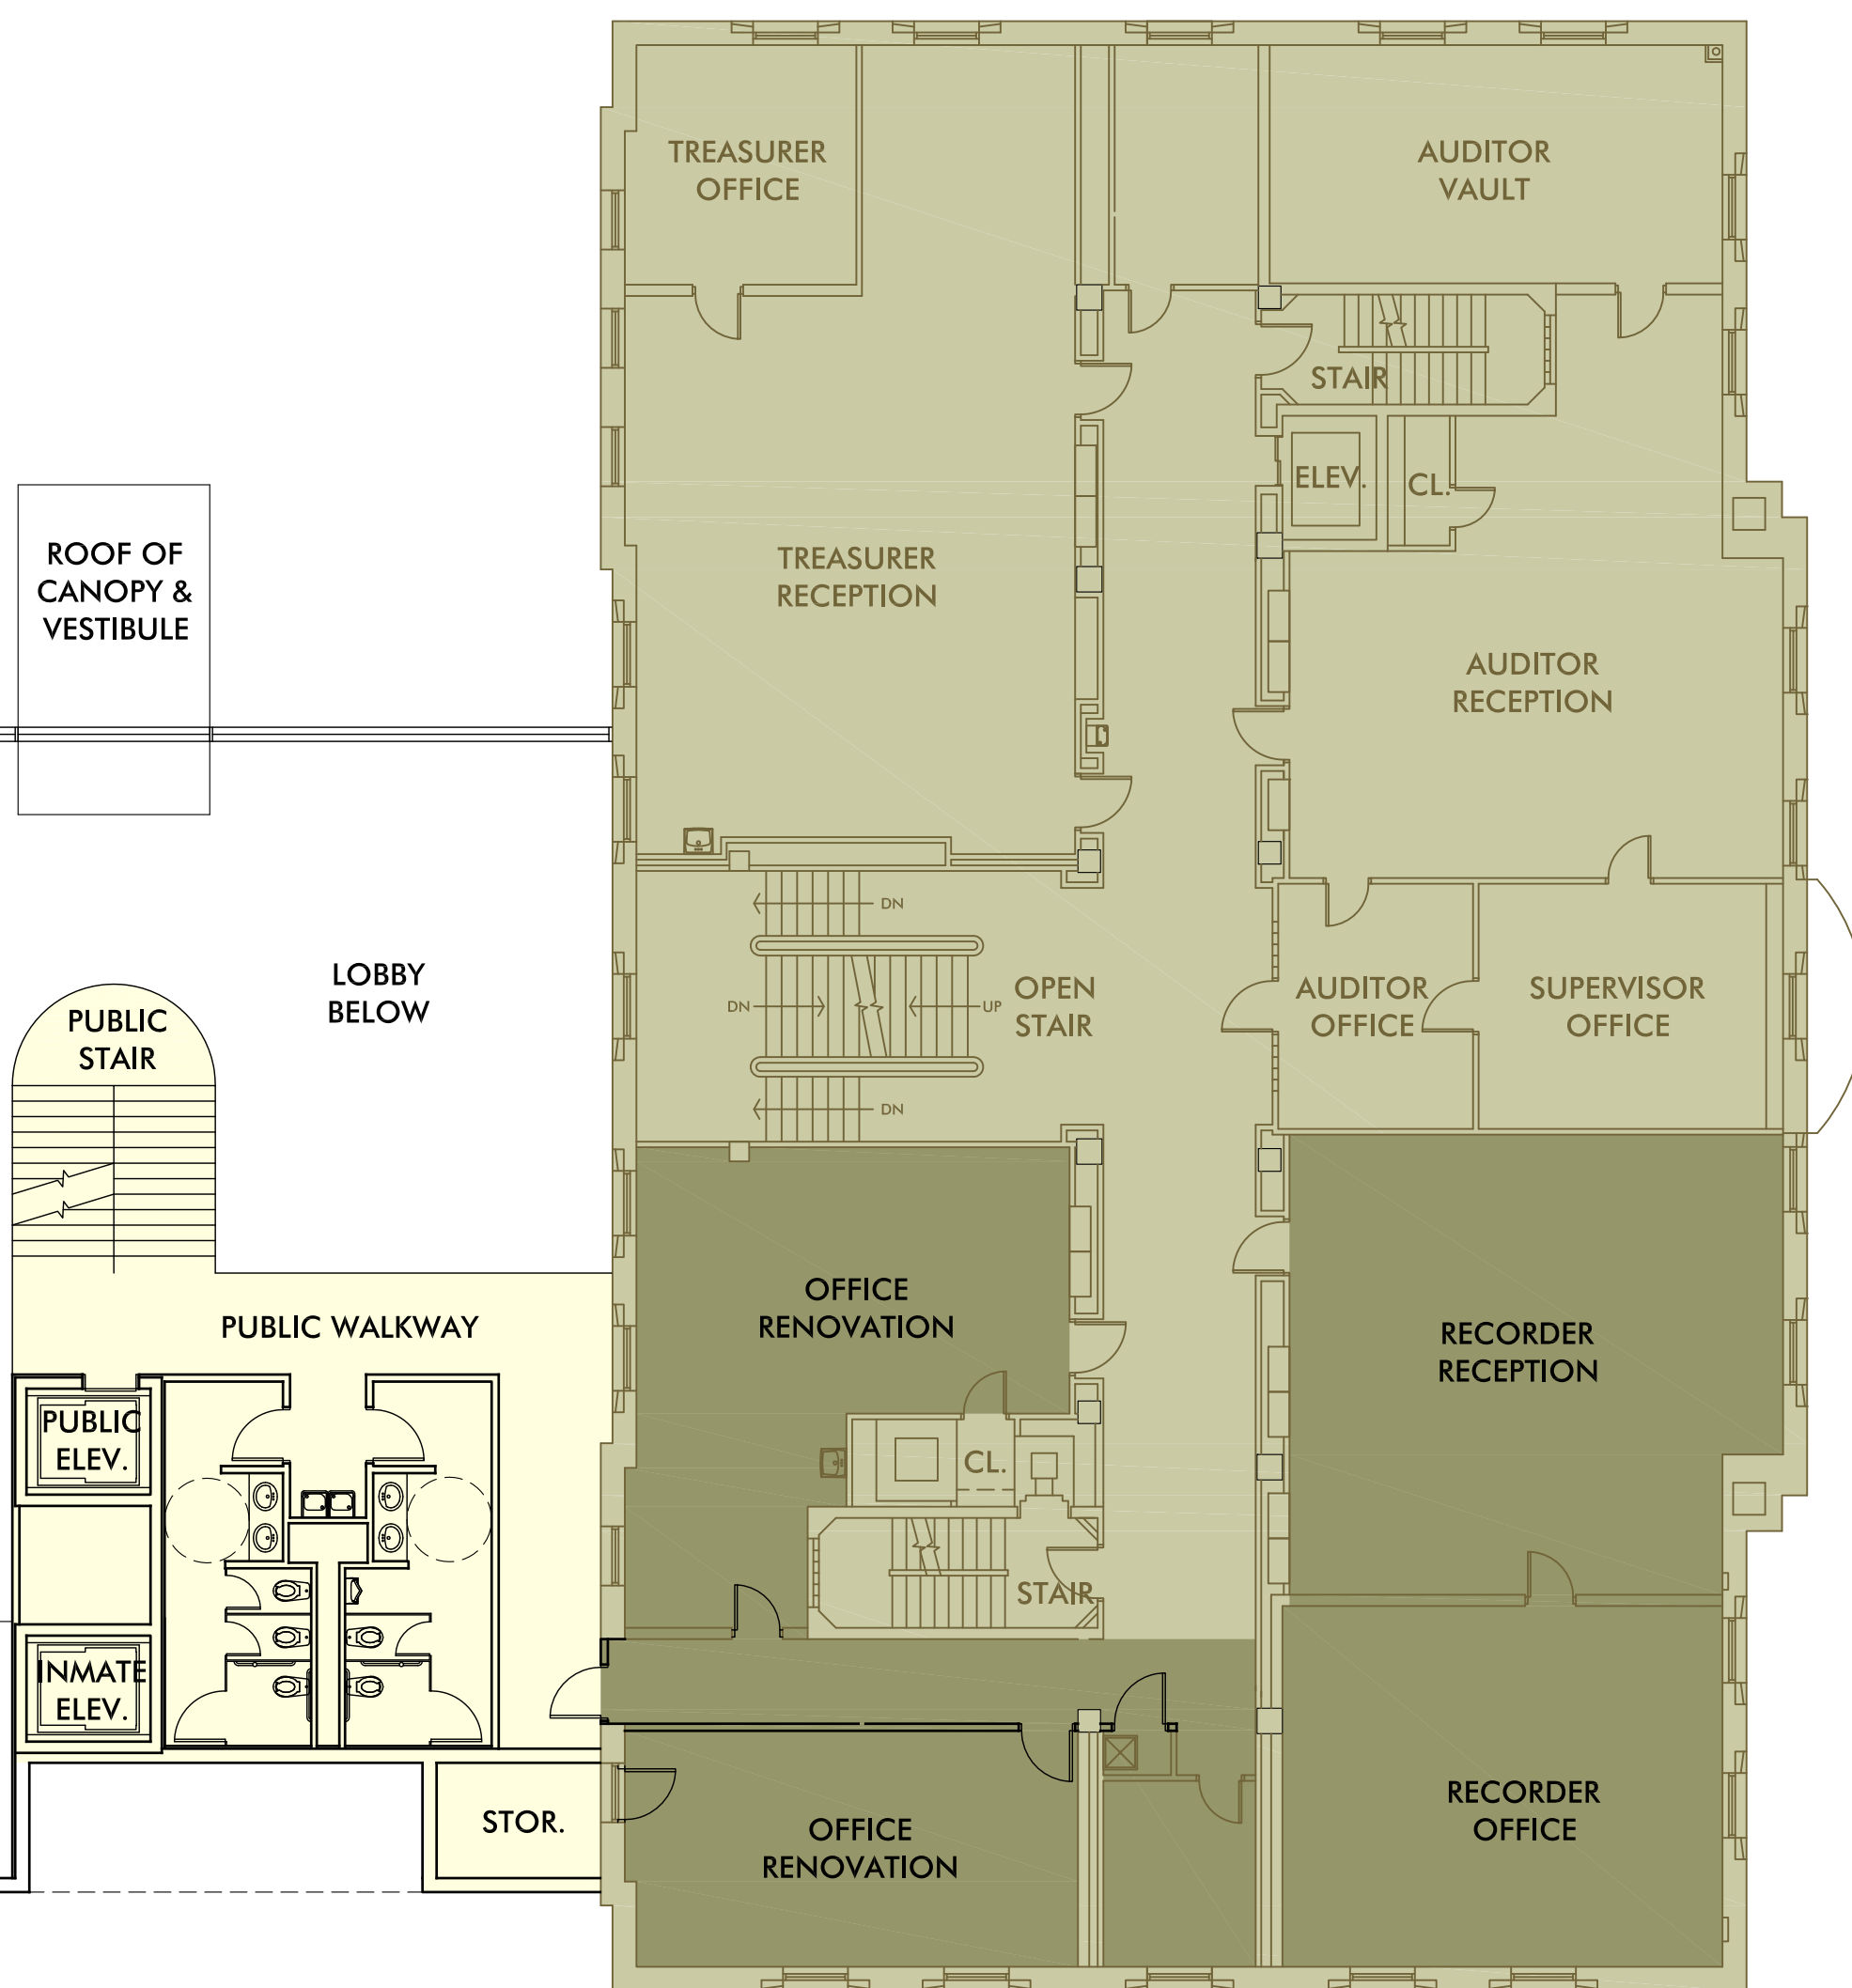


REPRODUCTION - THIS DOCUMENT AND THE INFORMATION CONTAINED HEREIN MAY NOT BE REPRODUCED OR EXCERPTED FROM WITHOUT THE EXPRESS WRITTEN PERMISSION OF PROCHASKA & ASSOCIATES. UNAUTHORIZED COPYING, DISCLOSURE OR CONSTRUCTION USE ARE PROHIBITED BY COPYRIGHT LAW. © COPYRIGHT 2017 PROCHASKA & ASSOCIATES, INC.

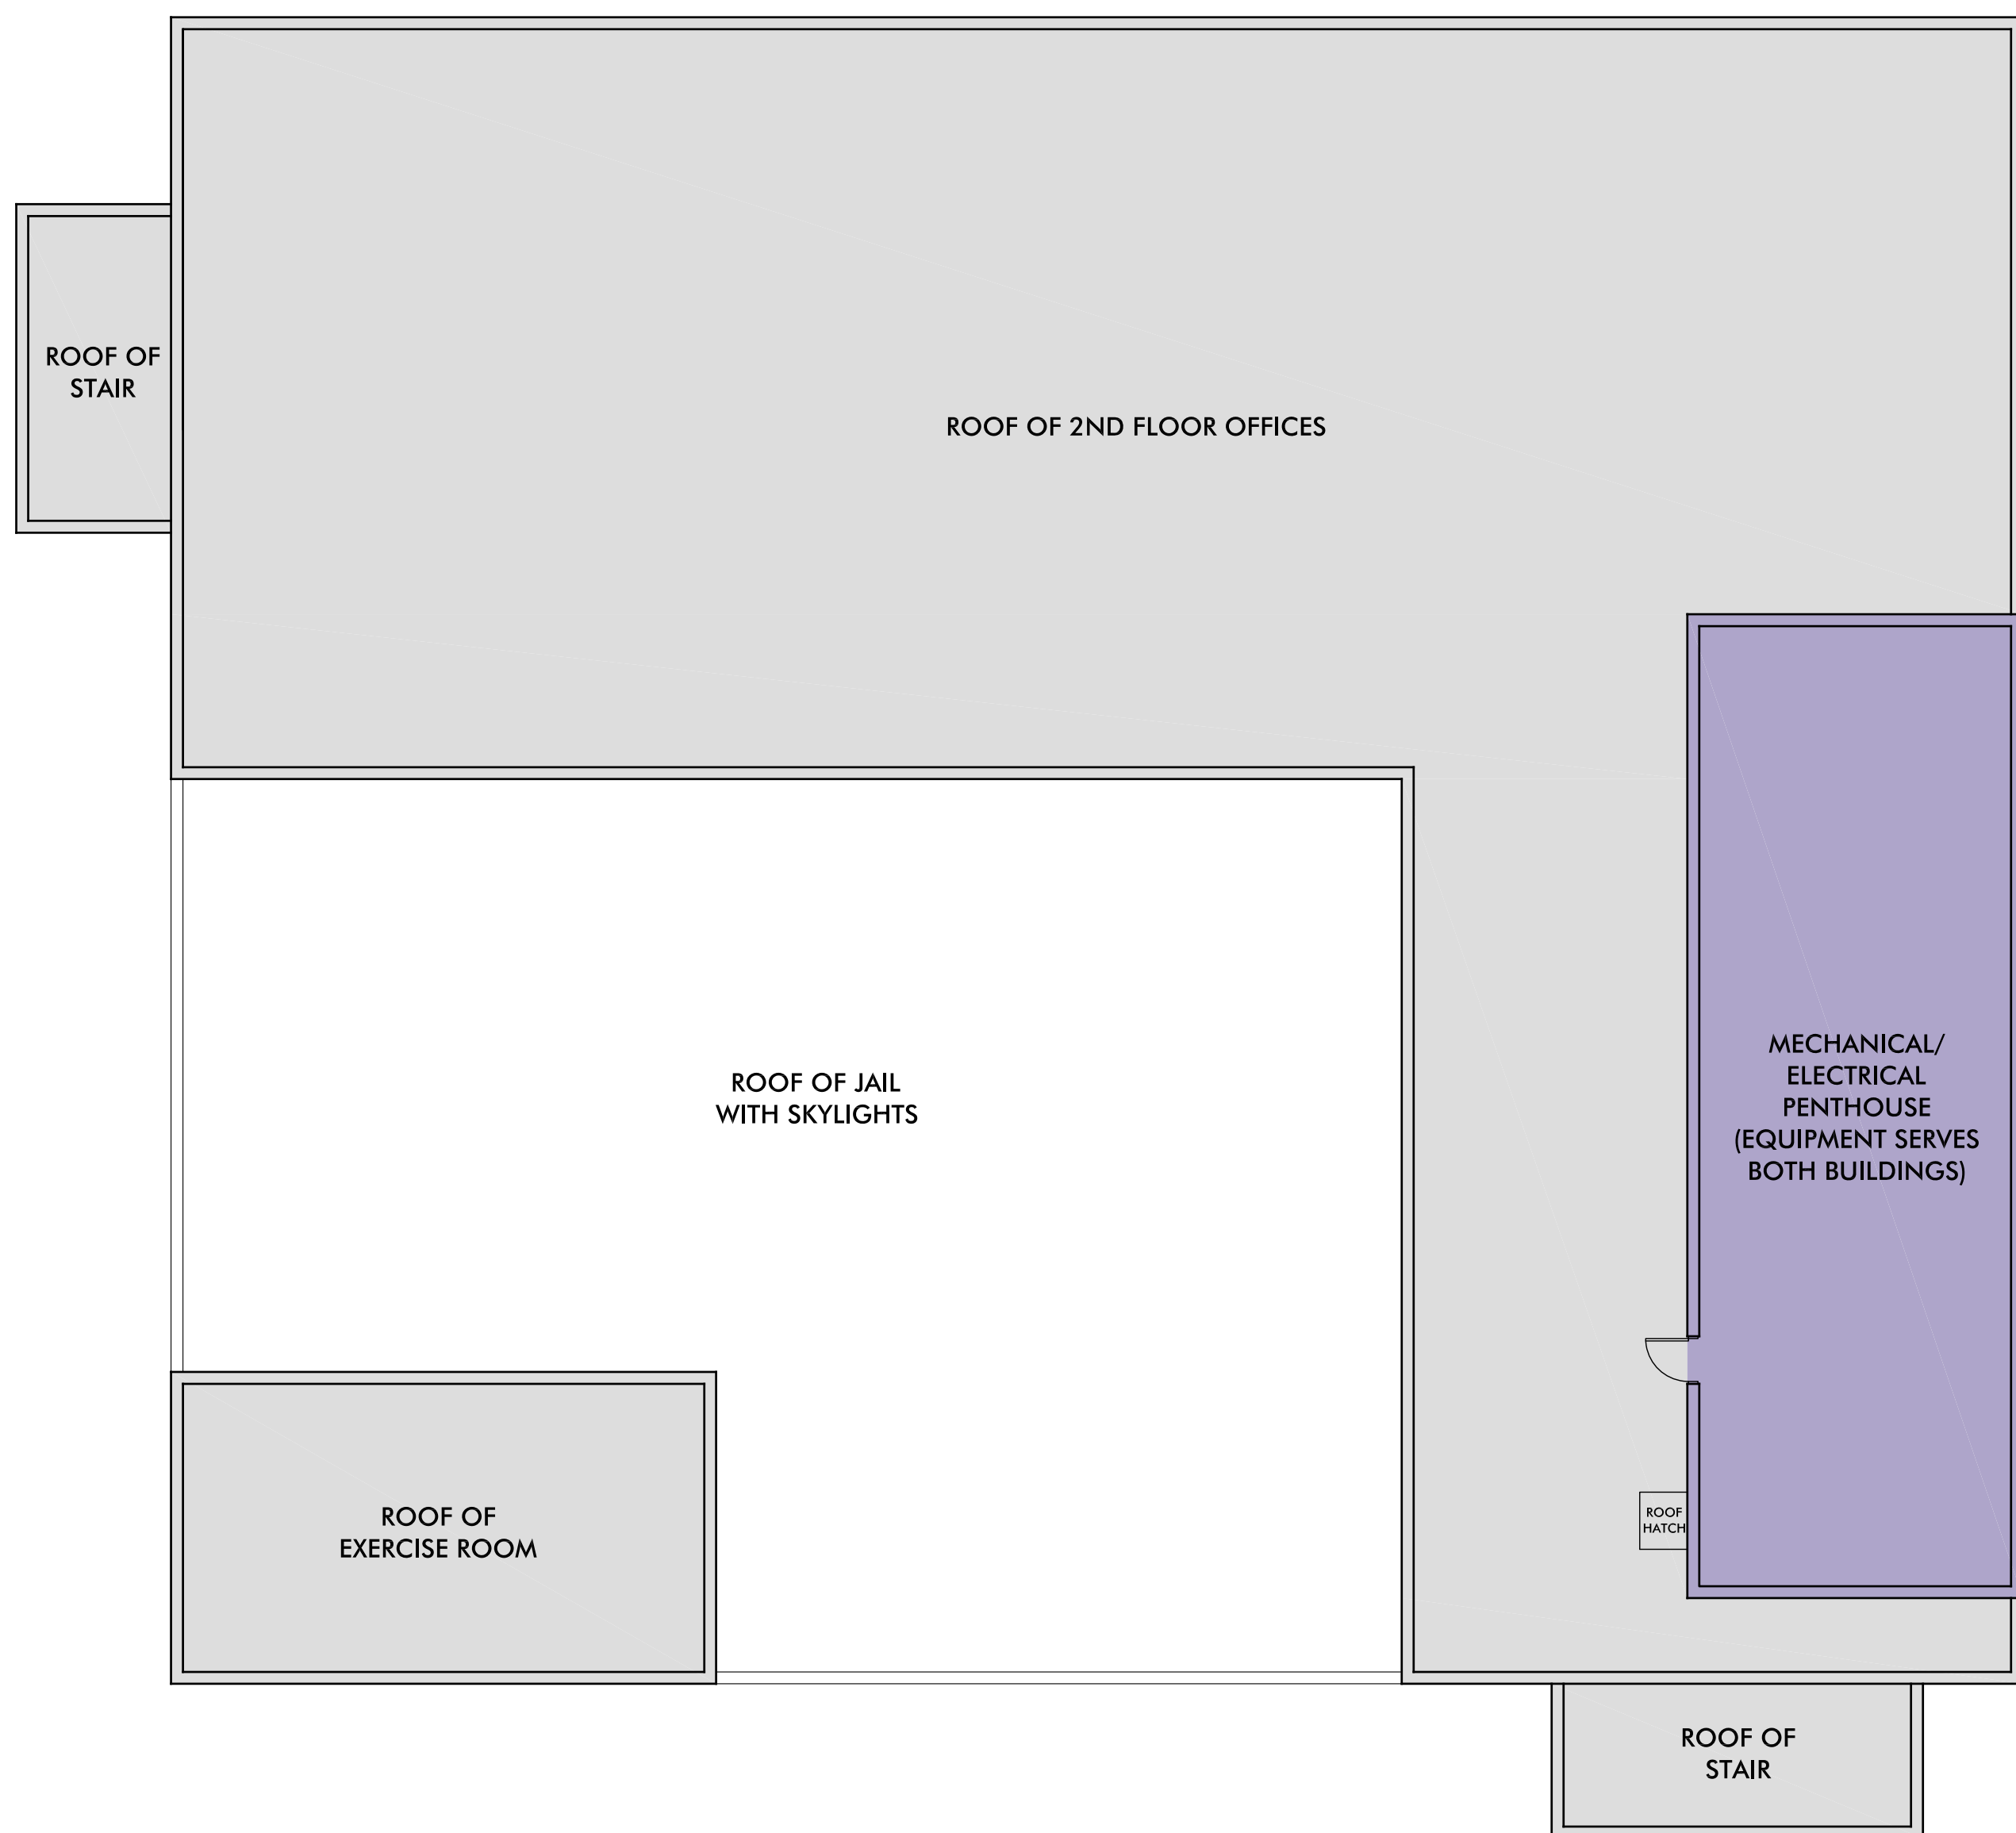


SECOND FLOOR
13'-6" FLR TO FLR

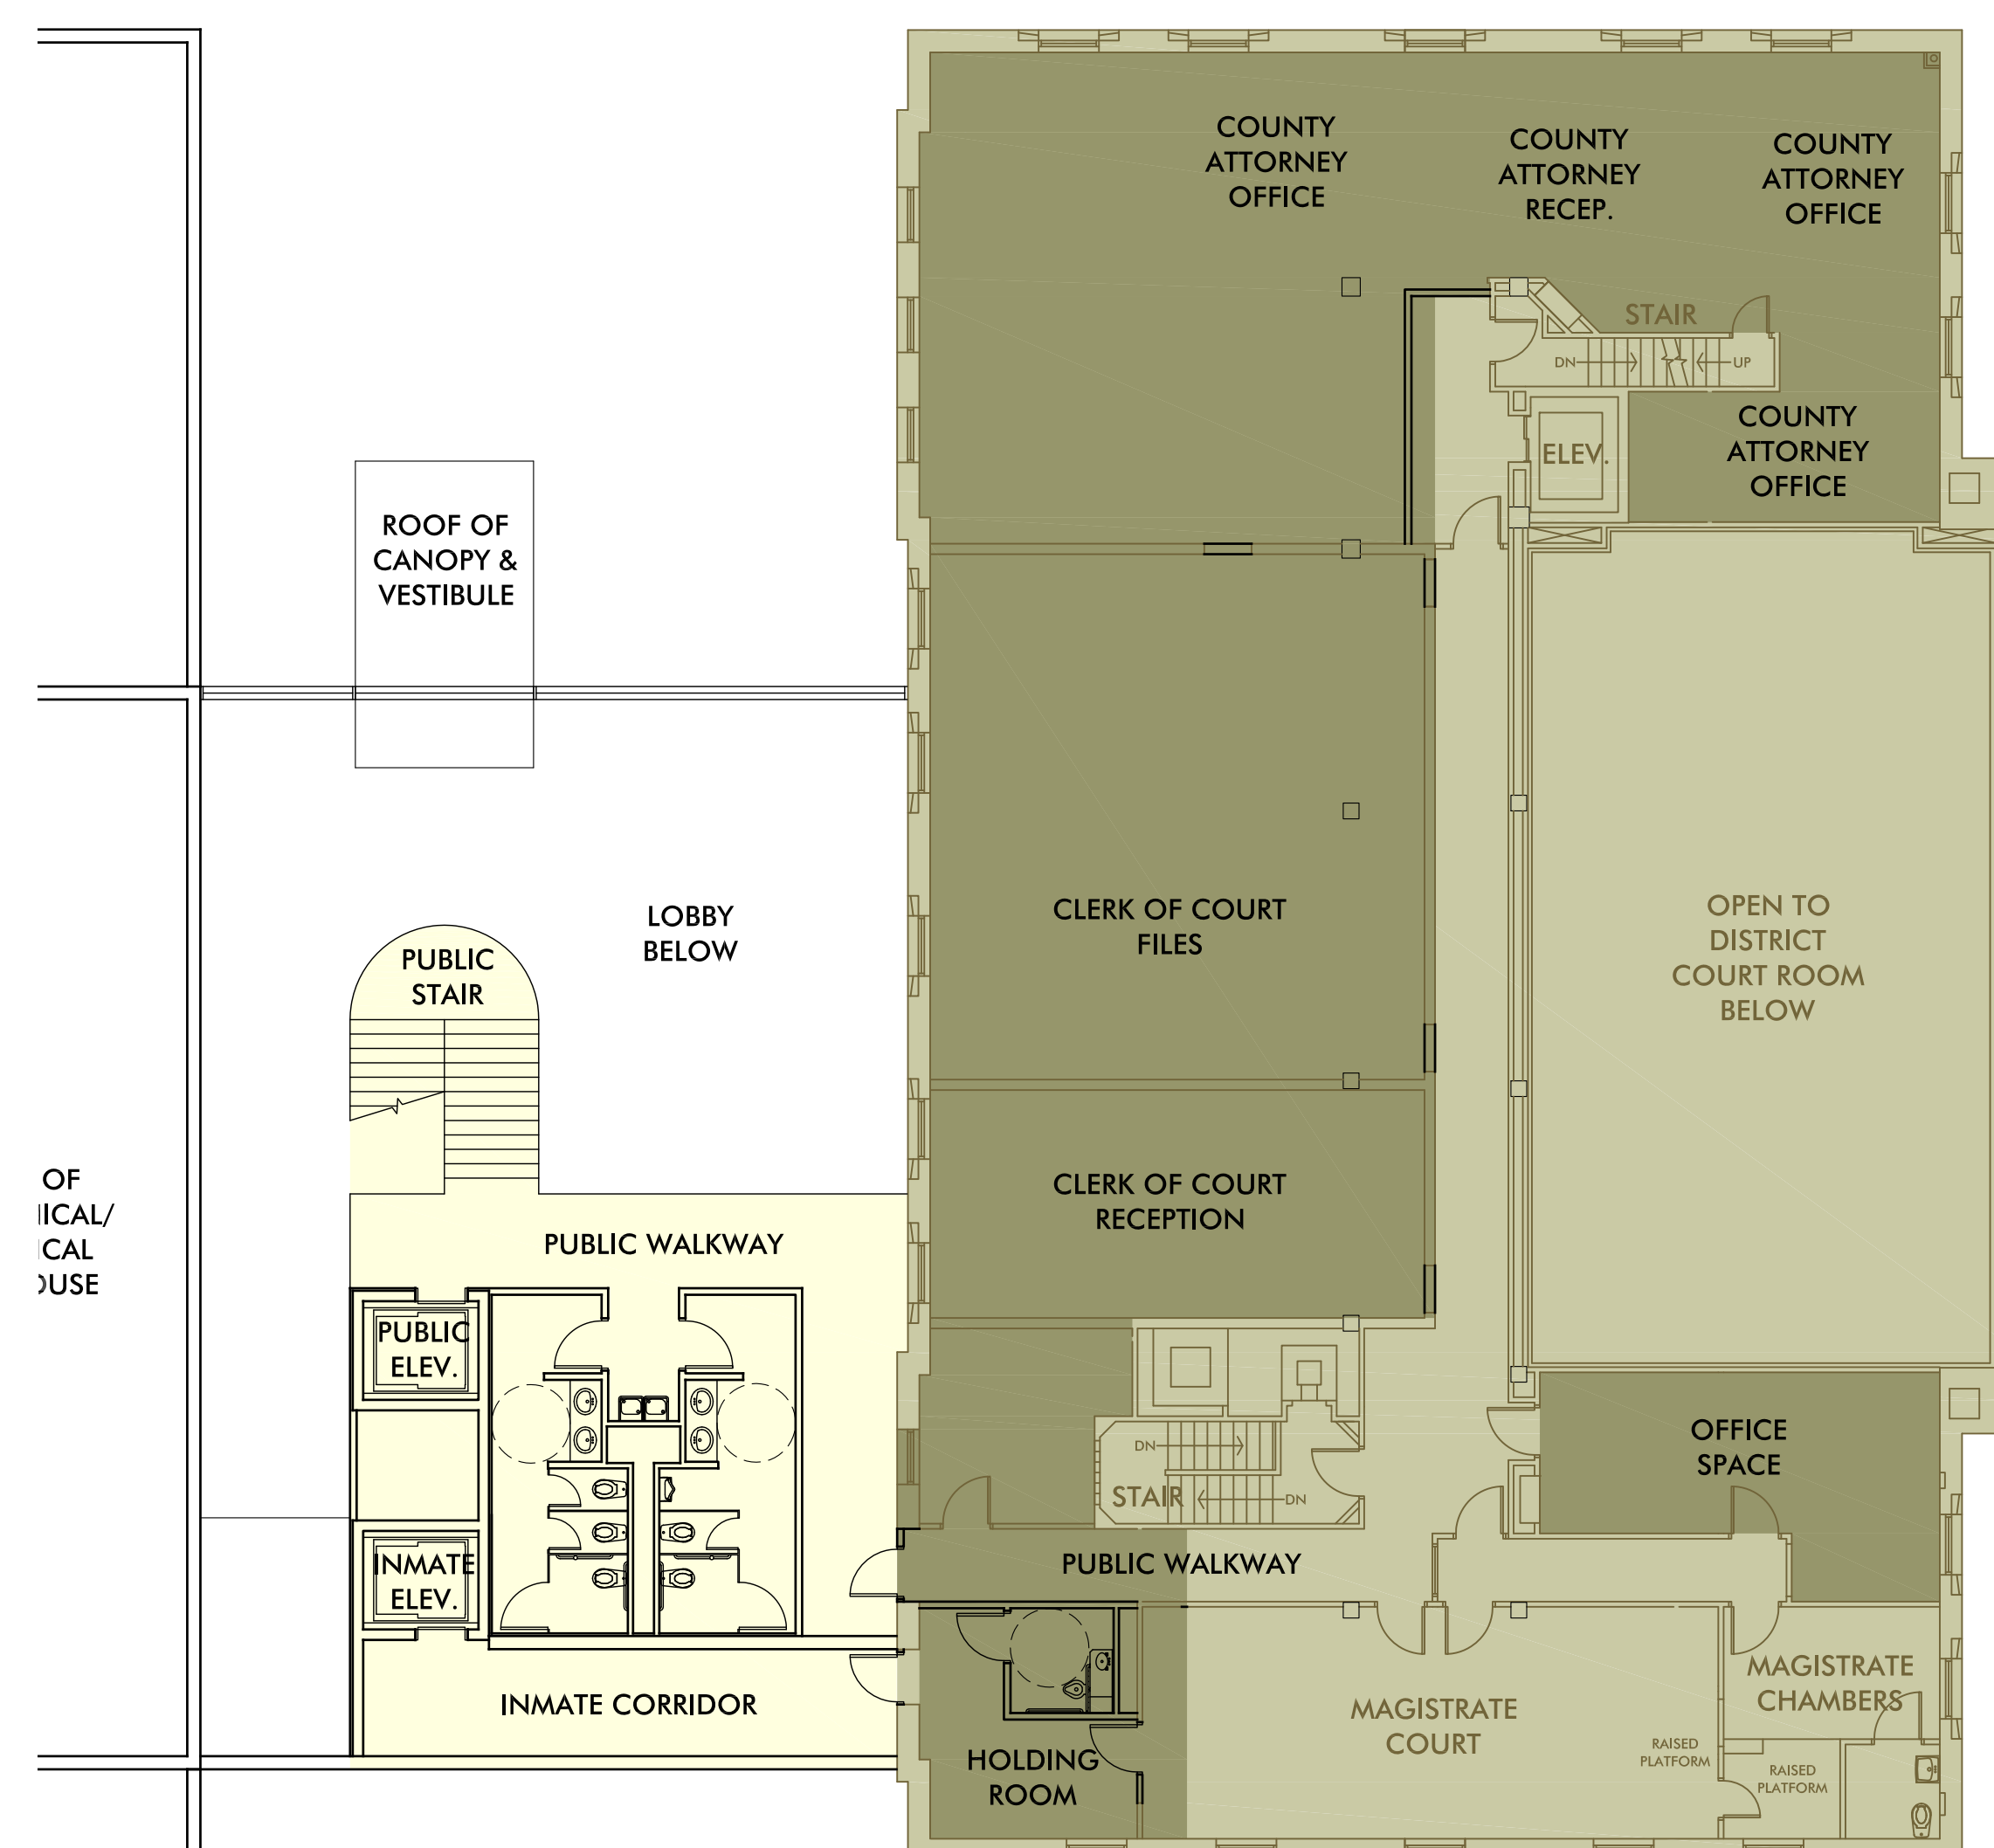

FOURTH FLOOR
14'-10" FLR TO FLR

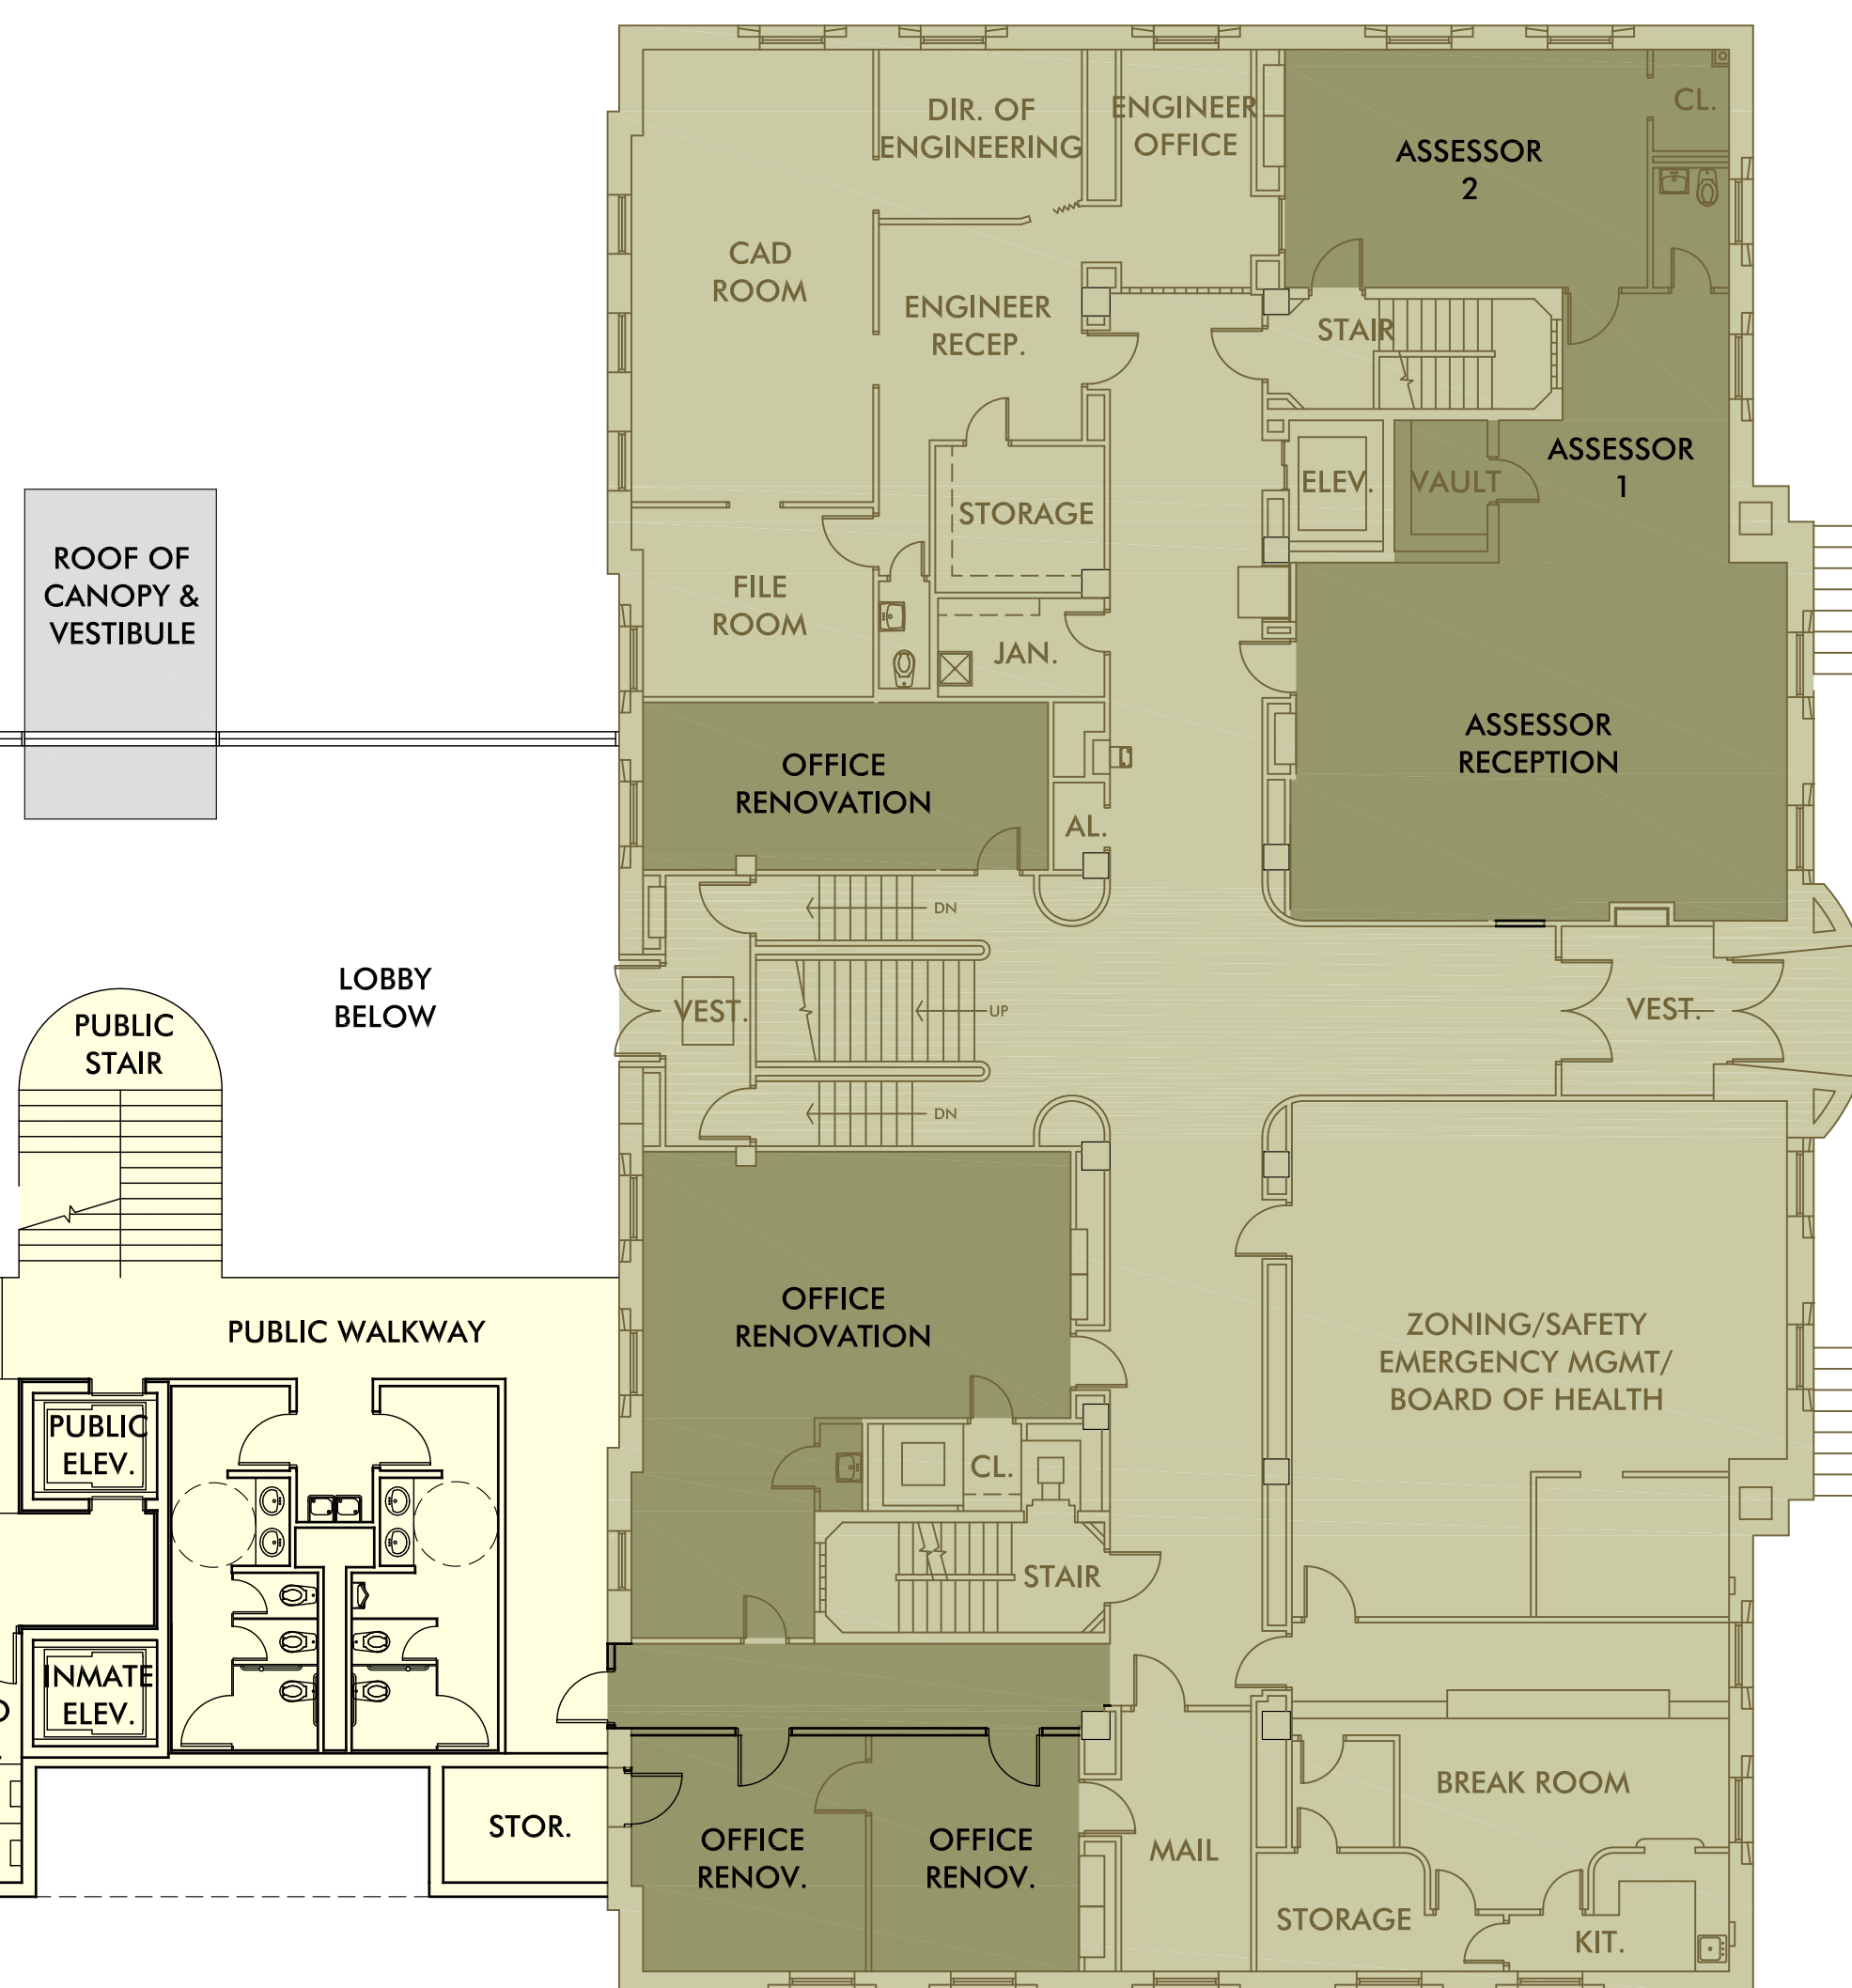

FIRST FLOOR
11'-0" FLR TO FLR

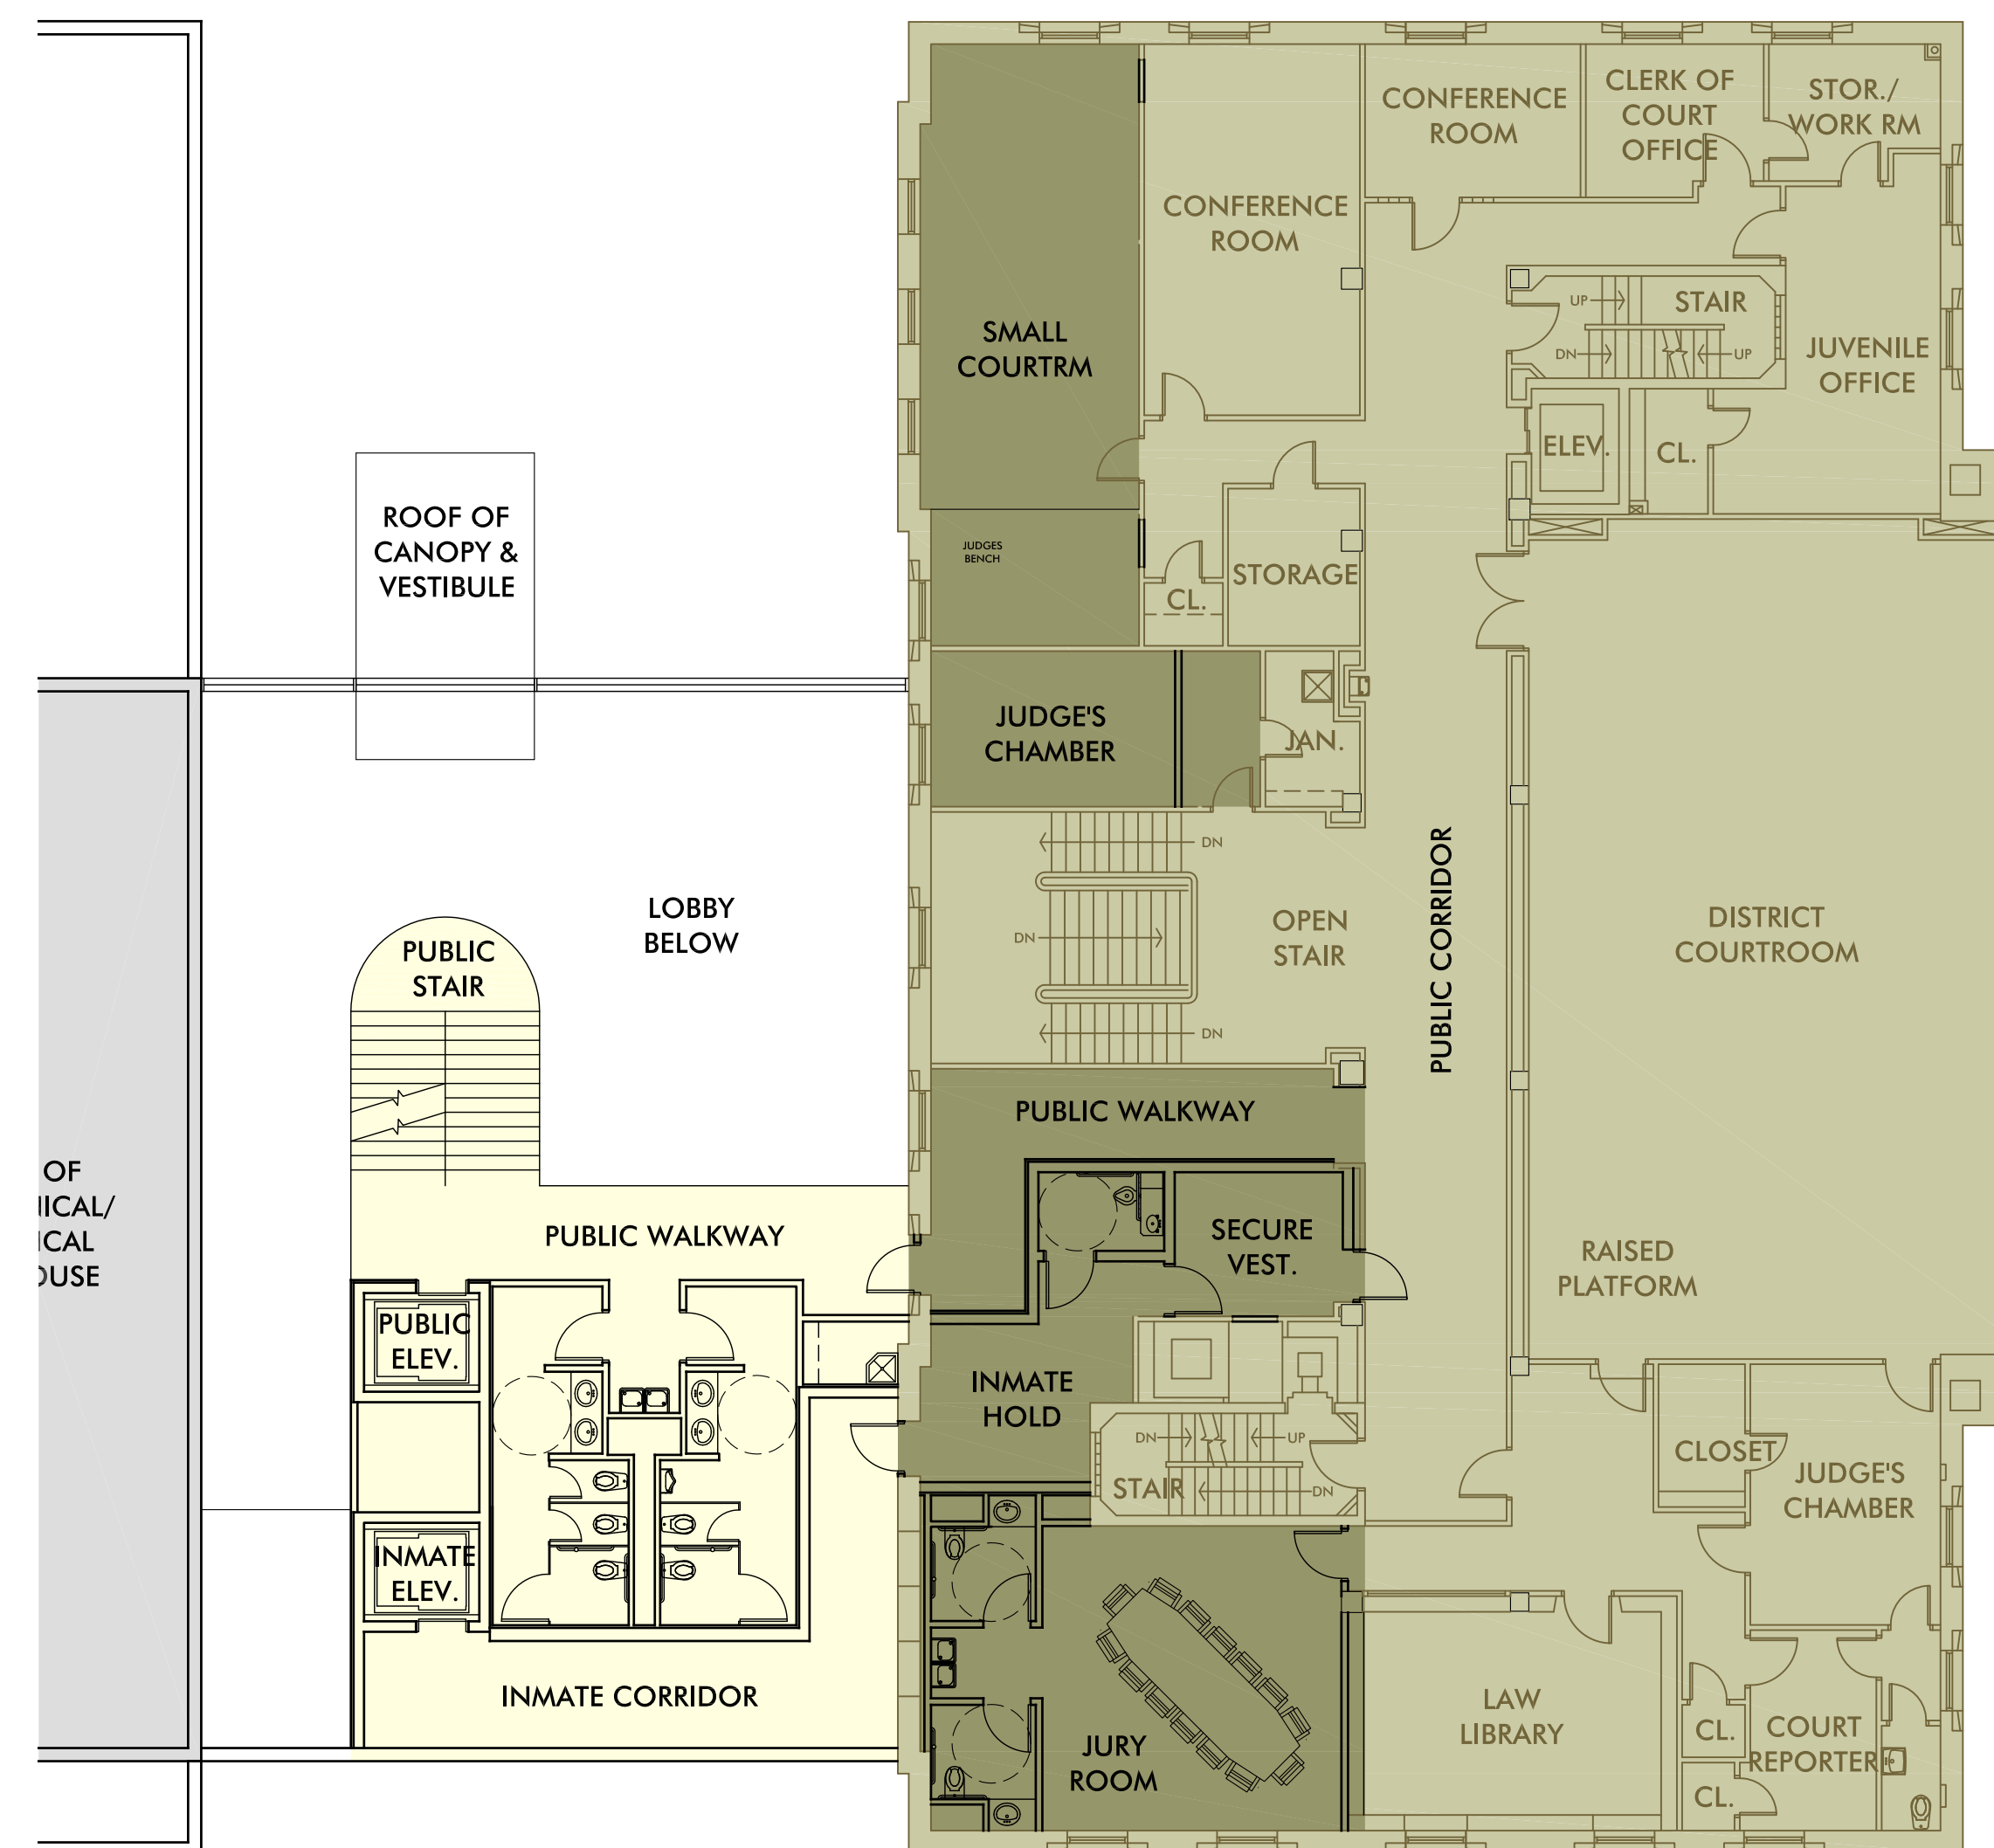

THIRD FLOOR
11'-0" FLR TO FLR